



Wicomico County Purchasing
125 N. Division St. Room B-3
Salisbury, MD 21801
Ph. 410-548-4805 Fax 410-334-3130
Email: purchasing@wicomocounty.org

Addendum # 1 Parks Maintenance Complex Wetland

Date of Addendum: 2/23/17

NOTICE TO ALL BIDDERS AND PLANHOLDERS

The Bid Documents for the above-referenced Project are modified as set forth in this Addendum. The original Bid Documents and any previously issued addenda remain in full force and effect, except as modified by this Addendum, which is hereby made part of the Bid Documents. Vendors will take this Addendum into consideration when preparing and submitting a bid, and shall acknowledge receipt of this Addendum in the space provided in the Bid Documents.

BID SUBMITTAL DEADLINE

The bid submittal deadline has been changed to Thursday, March 9, 2017 at 2:00 PM.

1.0 – ATTACHMENTS

Item	Description
1.1	Attached are revised drawings date 2/21/2017.

2.0 – QUESTIONS AND ANSWERS


The following questions and answers are provided as a matter of information to clarify issues raised about the Bid Documents.

Item	Questions and Answers
2.1	Q. We request soil boring information to ensure suitable soils are present. A. There is no soil boring information available for this site.
2.2	Q. We request more detailed information on the concrete installation. A. More detailed information provided in attached drawing.
2.3	Q. Cross Section A-A shows the concrete forebay with the concrete weir. The slope existing the first wetland cell is protected with riprap. Should the forebay outfall also be protected with riprap? A. Build per plans.
2.4	Q. Suitable depths for the plants specified on the planting plan are 0.5' to 1.0' inundation. Proposed depths exceed these suitable depths by as much as one foot. Will plant substitutions be accepted? A. Plant substitutions would be accepted.
2.5	Q. Please provide all permits for this project. A. Permits have already been acquired.
2.6	Q. The pre-bid meeting was just last Friday. The bid deadline is in one week. Can this bid be postponed for a week or two? A. The bid opening date has been extended to Thursday, March 9, 2017.
2.7	Q. Is any rebar in the concrete weir? None is shown in the detail. A. Revised specifications are forthcoming which will address this issue.
2.8	Q. Are all biologs to be 9' in diameter? A. Yes.


2.9	<p>Q. At the parks and rec. building will rebar be needed in the concrete and will the joints need to be water tight.</p> <p>A. Revised drawings attached.</p>
2.10	<p>Q. There are no footers or a turn down around the outside edge of the forebay. There should be at least a 12" turndown along the outside edges to combat erosion under the forebay.</p> <p>A. Footer and turndown added.</p>
2.11	<p>Q. There is no footer under the Weir wall. What is going to hold it in place?</p> <p>A. Footer added to weir wall. This can be done as a monolithic pour.</p>
2.12	<p>Q. Does the forebay have to be a monolithic pour? If not, what material should be used to seal the seams?</p> <p>A. It does not need to be a monolithic pour. A suggested sealant is polyurethane joint sealant.</p>
2.13	<p>Q. What is to be used to connect the forebay to the weir wall? How thick is the weir wall?</p> <p>A. No connection needed between forebay and weir wall if soil is compacted. Weir wall is 6 inches thick.</p>

END OF ADDENDUM



Cross Section A-A' (western end only)

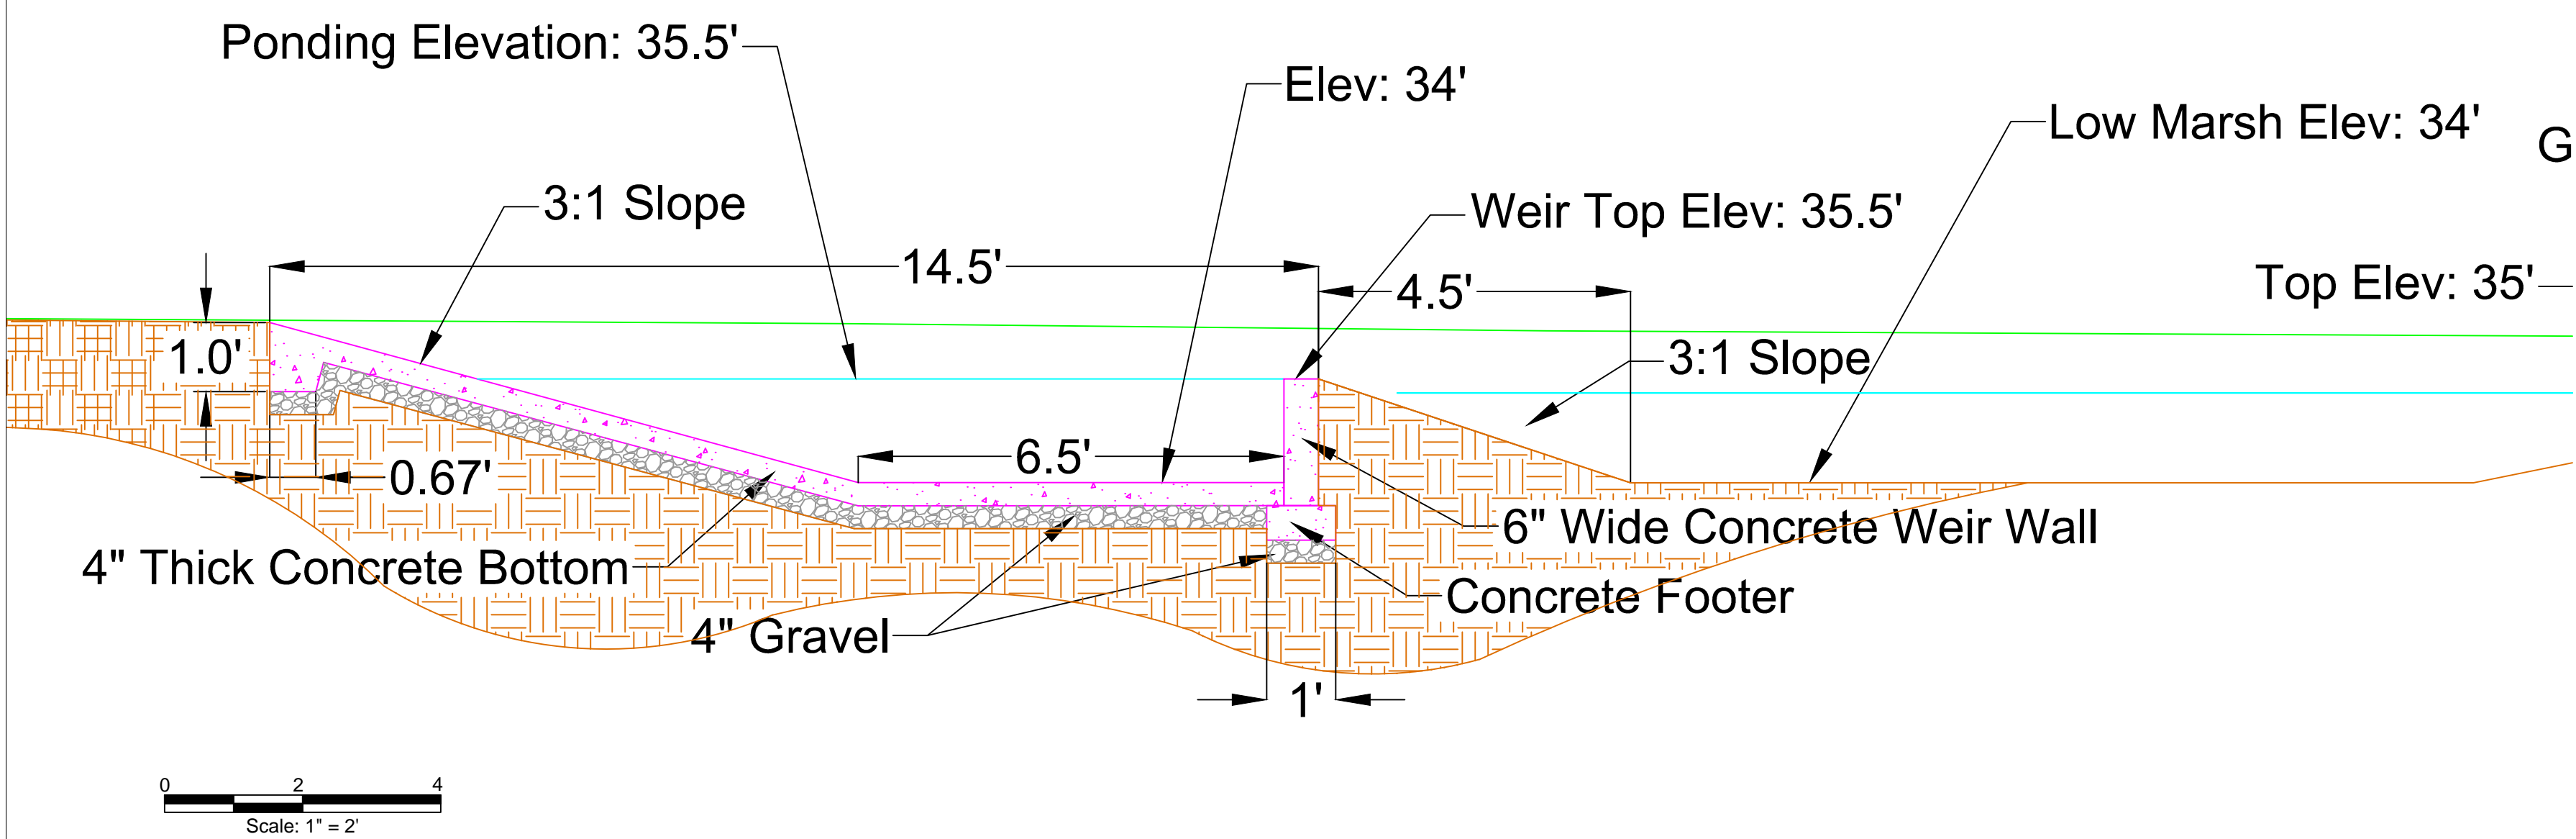

Cross Section C-C' (middle of weir wall)

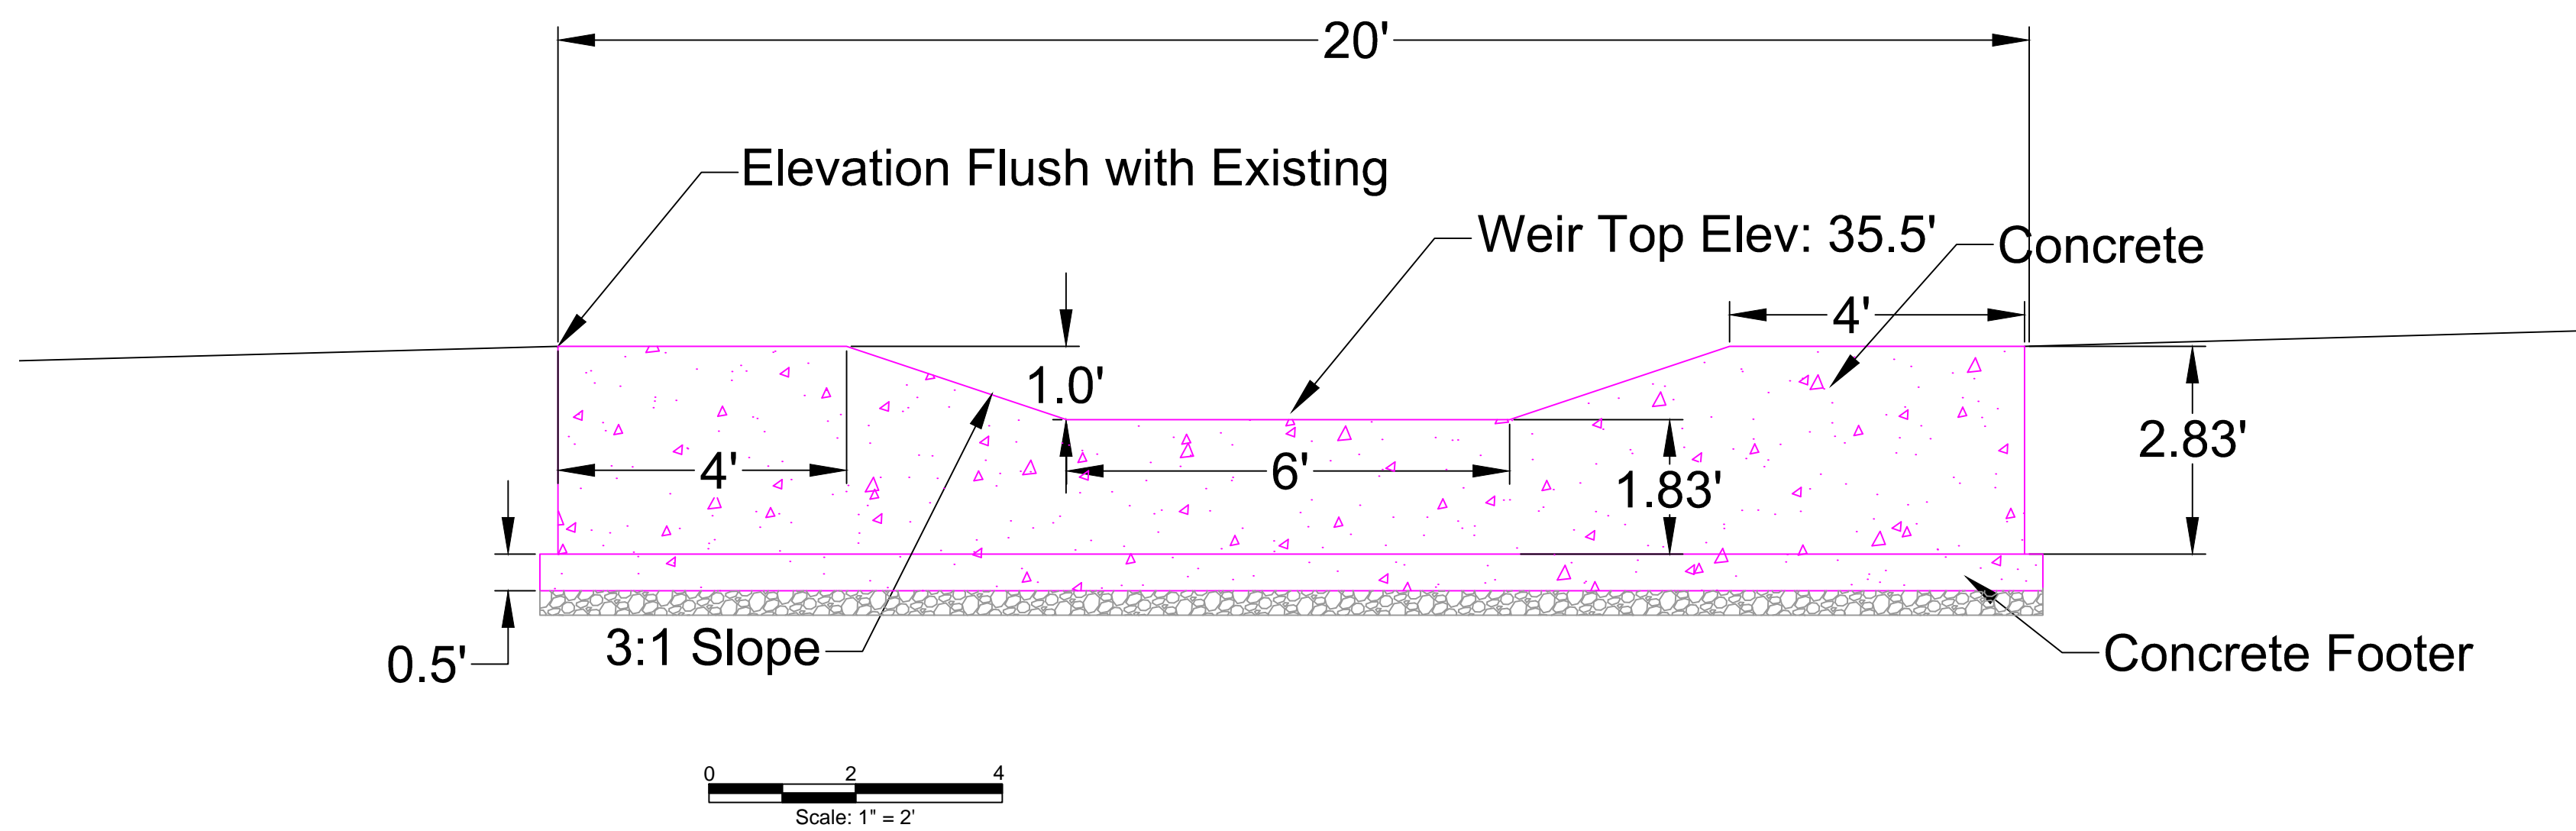

Cross Section D-D' (where weir wall meets the forebay)

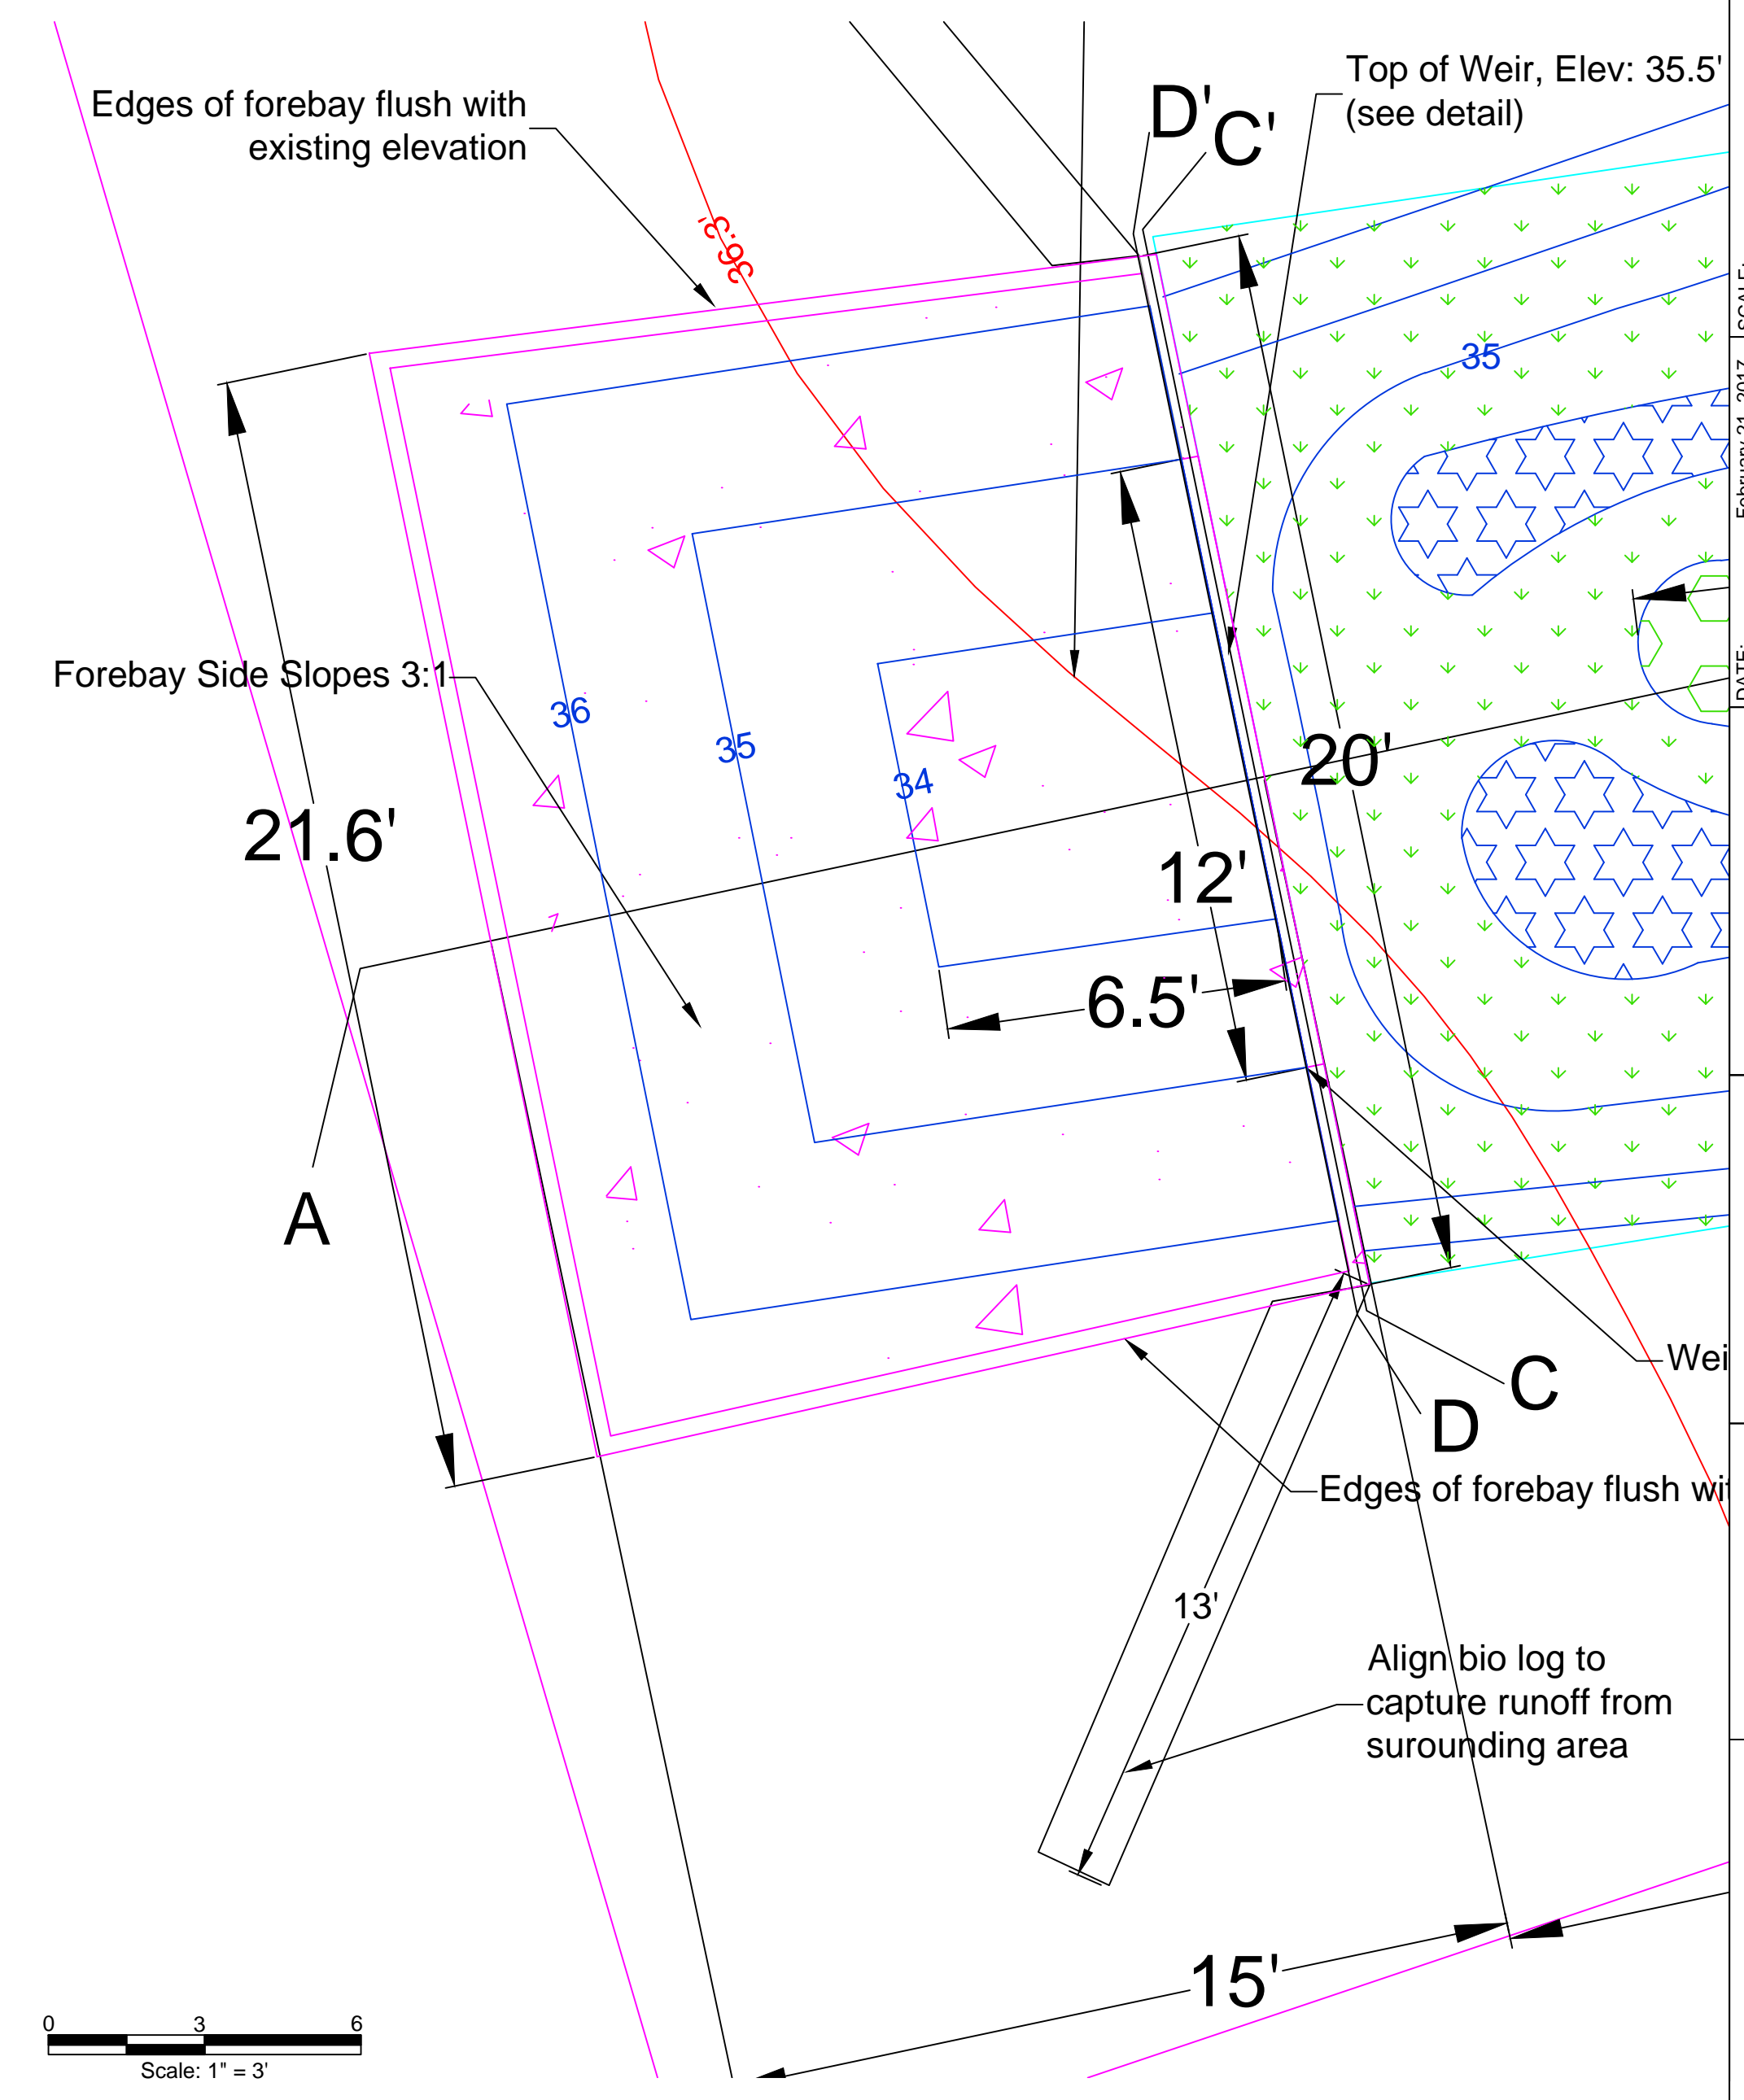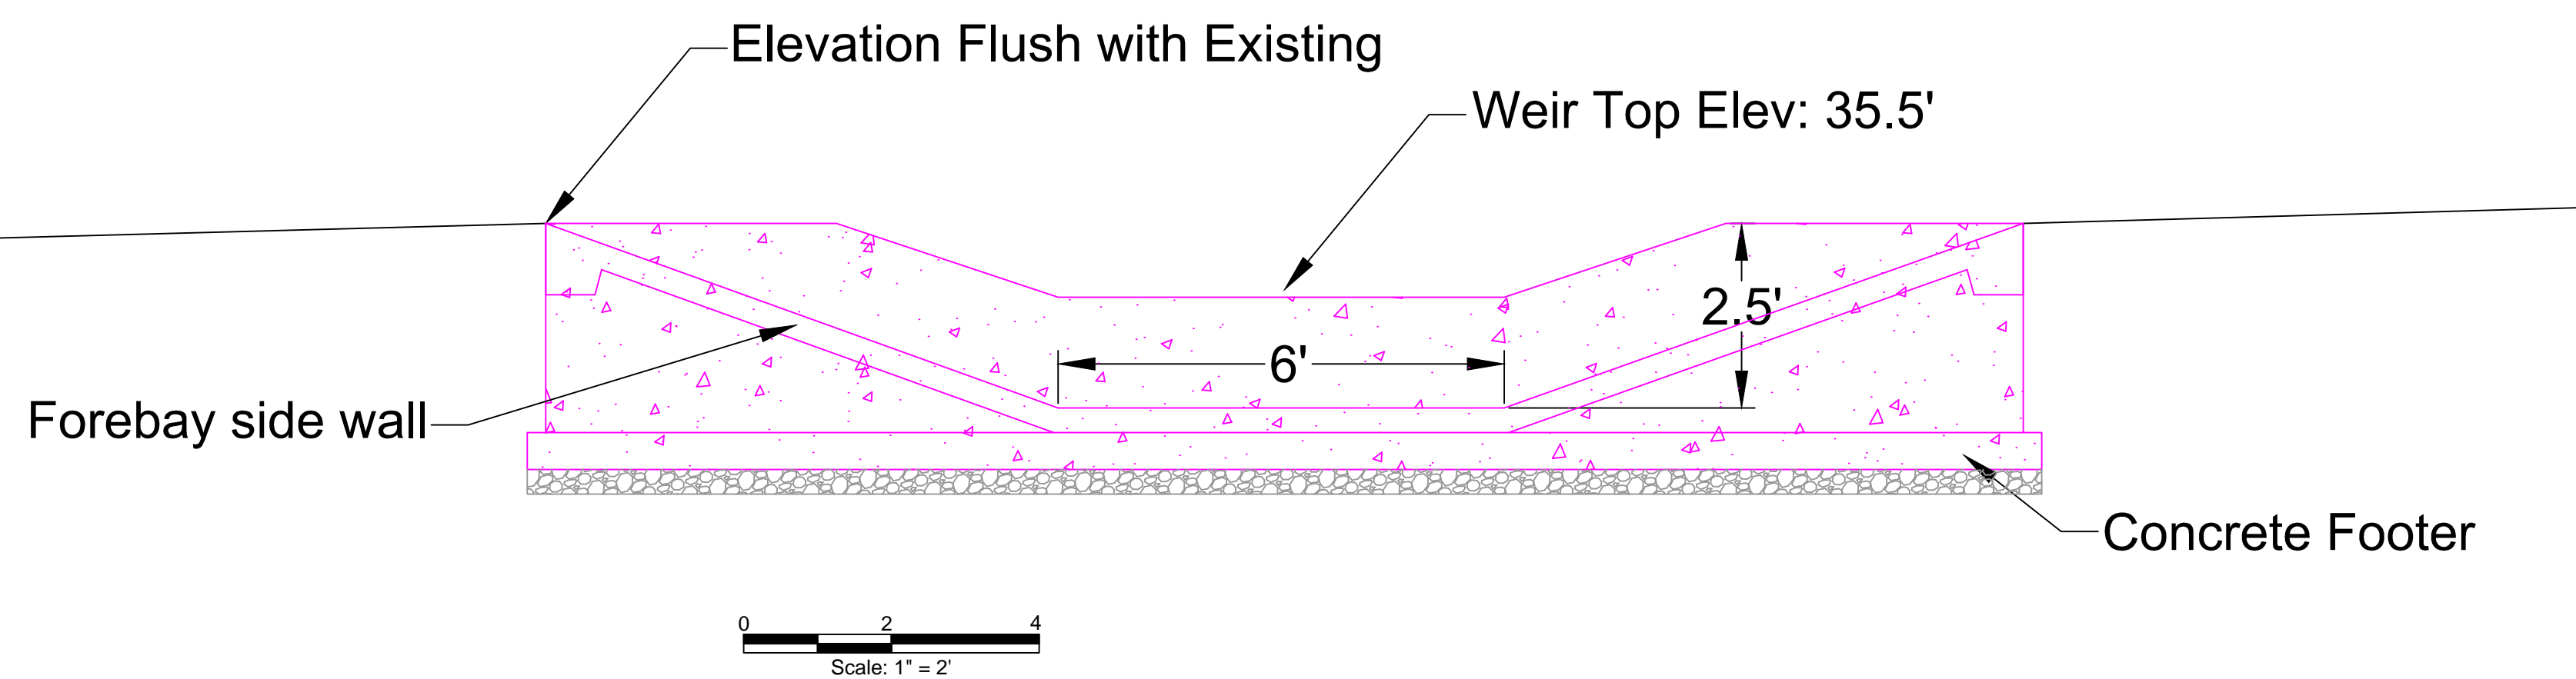

- Notes:
1. Compact soil below forebay.
 2. Use a polyurethane joint sealant between the weir wall and the forebay.

- Material Specifications:
- Gravel - 3/4 inch crushed rock, compacted
 - Concrete - concrete contains polypropylene fiber reinforcing with a fiber length of 0.75 inches minimum and mixed at a rate of 1.5 pounds per cubic yard of concrete.

Legend

Existing	Proposed
—24— Existing Contour	—45— Proposed Contours
~ Tree Line	Low Marsh
Proposed BMP Area	High Marsh
- - - Fence Line	Transition
○ Tree	SF Silt Fence
Existing Mulch Berm	Limits of Disturbance
	Tree Protection
	Concrete

CENTER FOR WATERSHED PROTECTION
 Addendum
 Parks Maintenance Complex Wetland
 Wicomico County, Maryland

DATE: February 21, 2017	SCALE: None	SHEET NUMBER: 8 OF 8
REVISION DATE: None	DESIGN BY: None	
REVISION TYPE: None	DRAWN BY: None	
REVISION DATE: None	CHECKED BY: None	
REVISION TYPE: None	PROJECT ID: None	
REVISION DATE: None	PROJECT ID: None	
REVISION TYPE: None	PROJECT ID: None	

SURVEY COMPLETED BY: F. Douglas Jones Surveying Associates
 OWNER: Wicomico County, 110 N. Division St. Suite 107, P.O. Box 870, Salisbury, MD 21801, 443-736-4449
 PREPARED FOR: John Redden Jr., P.E., Deputy Director, Wicomico County, 110 N. Division St. Suite 107, P.O. Box 870, Salisbury, MD 21801, (410) 461-8923
 PREPARED BY: The Center for Watershed Protection, 3290 North Ridge Rd Ste 290, Ellicott City, MD 21043, www.cwp.org (410) 461-8923